

Facade is indicative only. Actual facade may vary due to site requirements.



Lot 49 Lura Estate, COOMERA  
Balwyn Type B


**\$446,900**

Fixed Price

\* Mixed Treatment Facade

Upgrade to Architectural Facade Included

 4  2  2

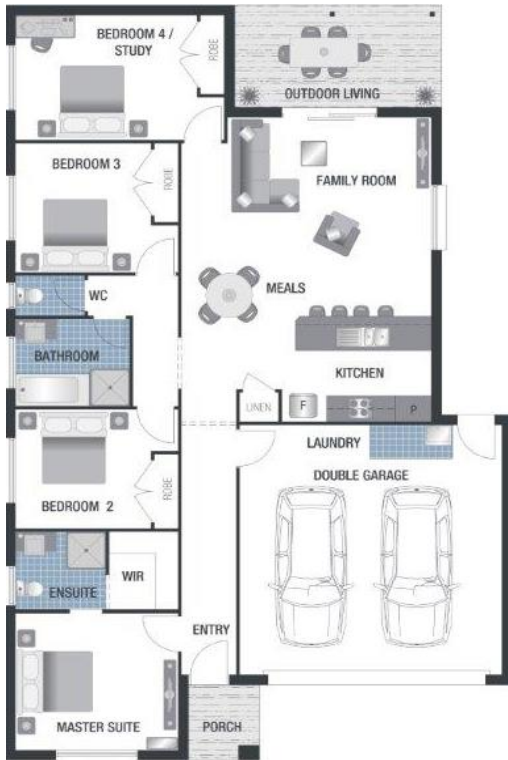

\*Floor Plan is indicative only. Actual Floor Plan may vary due to site requirements

### Full Turn-Key Home & Land

- Stone Kitchen Benches
- Stainless European Appliances
- Full Landscaping Package
- Split System Air-Conditioning
- Under Roof Alfresco
- Fly Screens to all Openable Windows
- Carpets, Tiles & Blinds Throughout
- Exposed Aggregate Driveway

HOUSE SIZE: 183M2 approx.

LAND SIZE: 313M2 approx.

LAND PRICE: \$214,500

HOUSE PRICE: \$202,636

SITE COSTS: \$8,636

GST: \$21,127

TOTAL HOUSE: \$232,400

TOTAL PACKAGE PRICE: \$446,900


Watermark Group Australia

watermarkhomes.com.au


Disclaimer: Illustrations, Diagrams and Plans represented on this brochure are for illustration purposes and are to be used as a guide only. Specific details, dimensions, design, colours and finishes are included in the contract documents. This work is copyright and cannot be reproduced or copied in any form or by any means without written consent of the builder.



# SITE PLAN

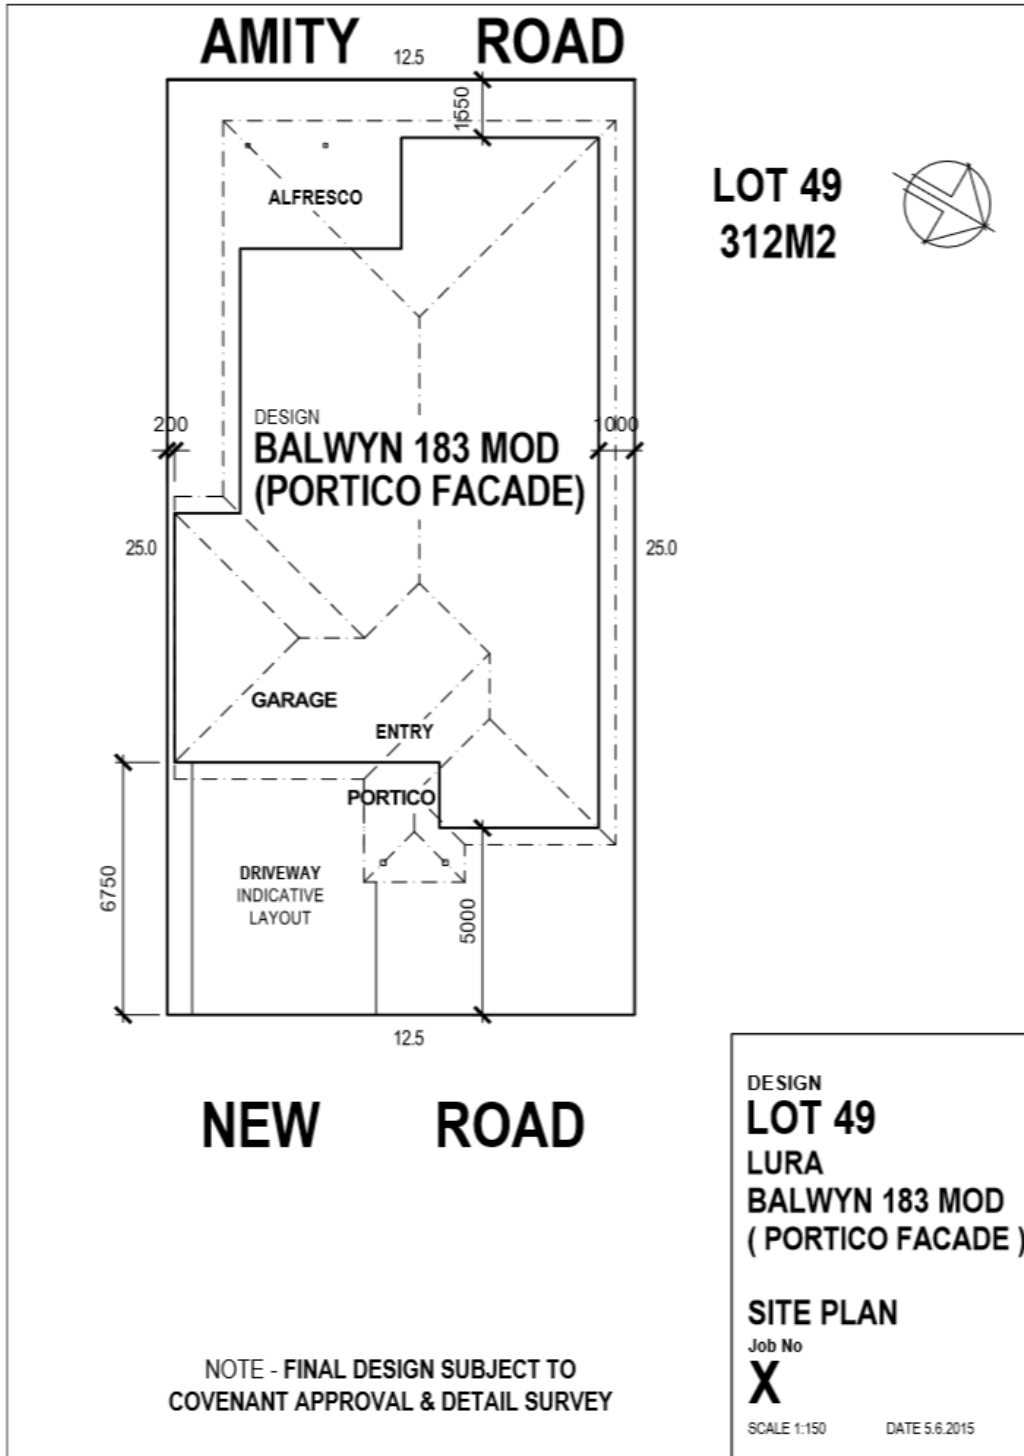

# FLOOR PLAN

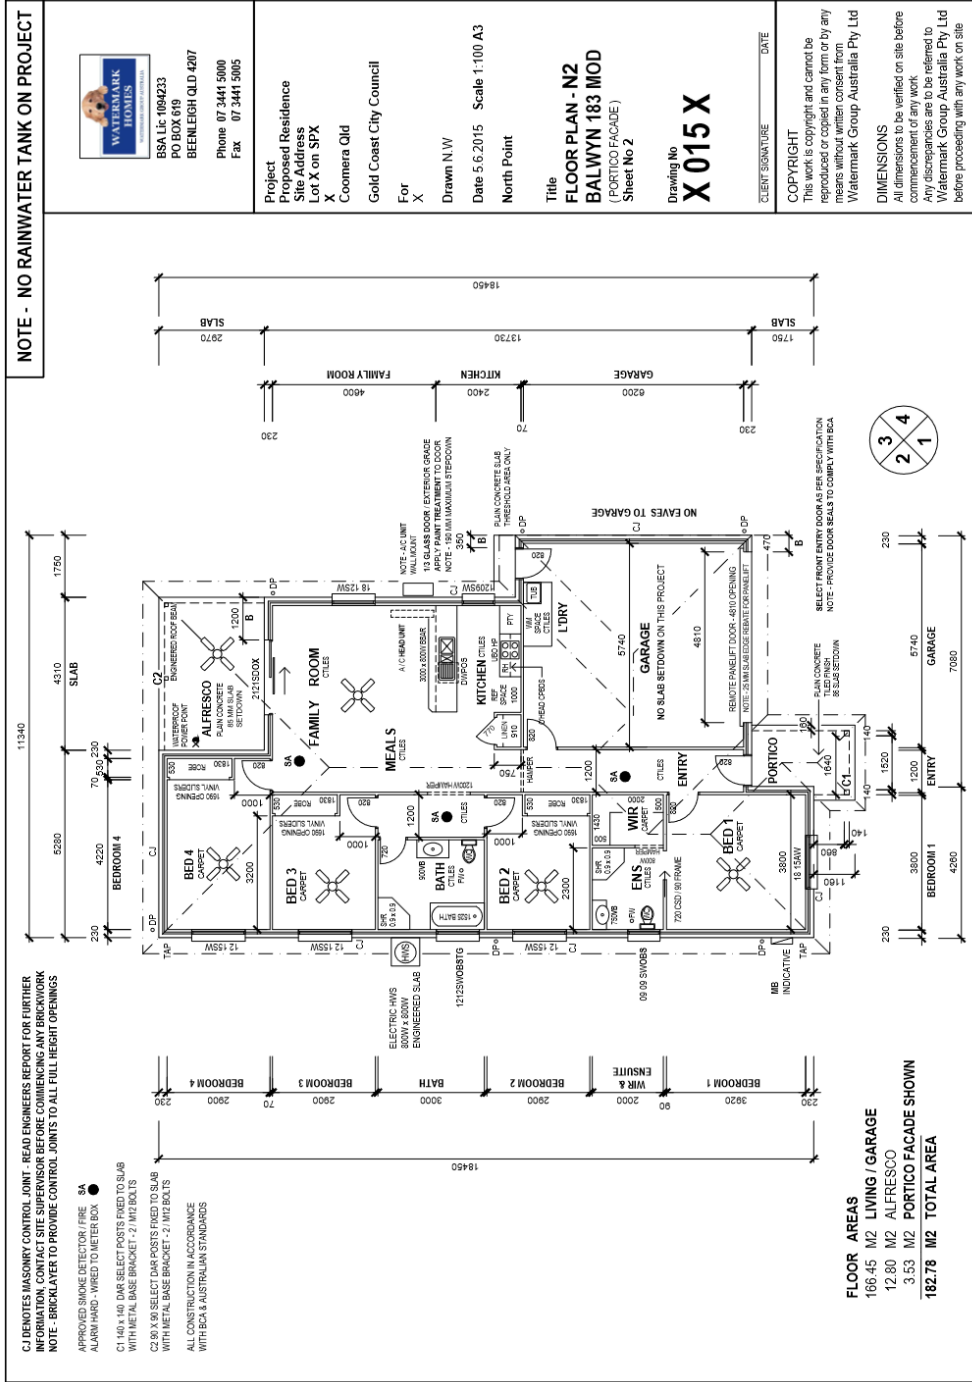

\*Design subject to modification due to site set back requirements. Overall floor area to remain unchanged.

# ELEVATIONS

**NOTE - NO RAINWATER TANK ON PROJECT**



BSA LIC 1094233  
PO BOX 619  
BREENLEIGH QLD 4207  
Phone 07 3441 5000  
Fax 07 3441 5005

**Project**  
Proposed Residence  
Site Address  
Lot X on SPX  
X  
Coomera Qld  
Gold Coast City Council  
For  
X  
Drawn N.W  
Date 5.6.2015 Scale 1:100 A3

**Title**  
ELEVATIONS - N2  
BALWYN 183 MOD  
(PORTICO FACADE)  
Sheet No 3

**Drawing No**  
**X 015 X**

CLIENT SIGNATURE \_\_\_\_\_ DATE \_\_\_\_\_

**COPYRIGHT**  
This work is copyright and cannot be reproduced or copied in any form or by any means without written consent from Watermark Group Australia Pty Ltd

**DIMENSIONS**  
All dimensions to be verified on site before commencement of any work.  
Any discrepancies are to be referred to Watermark Group Australia Pty Ltd before proceeding with any work on site

NOTE - SELECTED FRONT ENTRY DOOR WITH DEADLOCK & METAL ALUINE DOOR HARDWARE

